


### Basic Pocket Construction

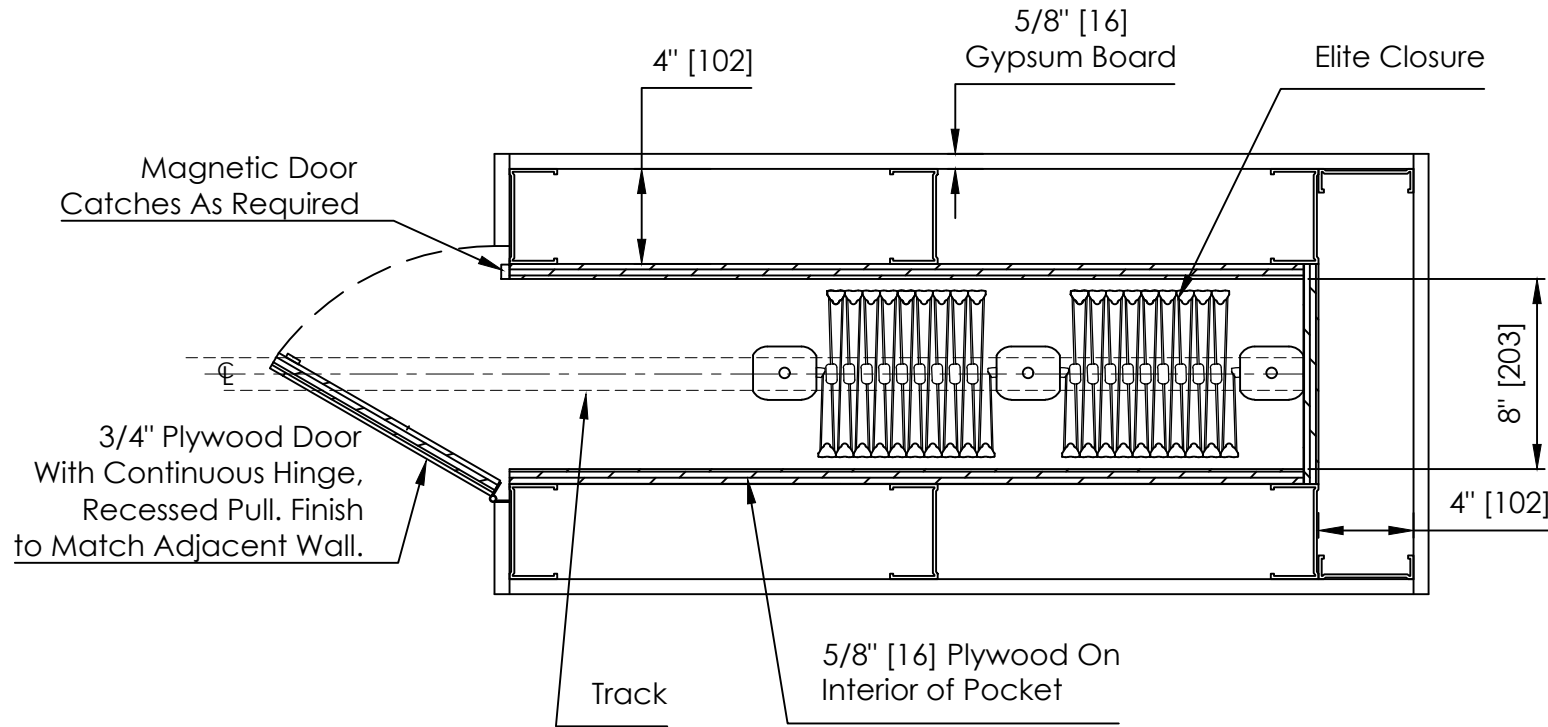

#### Estimated Stack Depth Closure

Width Inches x 6% + (Number of Posts x 3) = Estimated Stack Depth (In.)

#### Example

(200 in. x 0.06) + (3 x 3) = 21 inches

**PROPRIETARY AND CONFIDENTIAL**  
 THE INFORMATION CONTAINED IN THIS DRAWING IS THE SOLE PROPERTY OF DYNAMIC CLOSURES. ANY REPRODUCTION IN PART OR AS A WHOLE WITHOUT THE WRITTEN PERMISSION OF DYNAMIC CLOSURES IS PROHIBITED.

	DIMENSIONS ARE IN INCHES STANDARD TOLERANCES APPLY UNLESS OTHERWISE INDICATED	DRAWN	INITIALS: PP	DATE: -	
	REVISIONS				
	SYM.	DESCRIPTION	DATE	INITIALS	PART NO. -
	MATERIAL				PART REV. -
	FINISH				DESCRIPTION Elite Closure Basic Pocket Construction
	DO NOT SCALE DRAWING	COMMENTS: -			SCALE: 1:8
				WEIGHT:	SHEET 1 OF 1

SIZE  
**A**