




**DYNAMIC**  
**CLOSURES**

Canada  
P.O. Box 1296  
Cornwall, ON  
K6H 5V4


Tel: 1-800-663-4599  
Fax: 1-800-205-6665  
E-mail: customerservice@dynamicclosures.com

USA  
P.O. Box 627  
Massena, NY  
13662


CONTINUOUS STRUCTURAL  
HEADER SUPPORT BY OTHERS

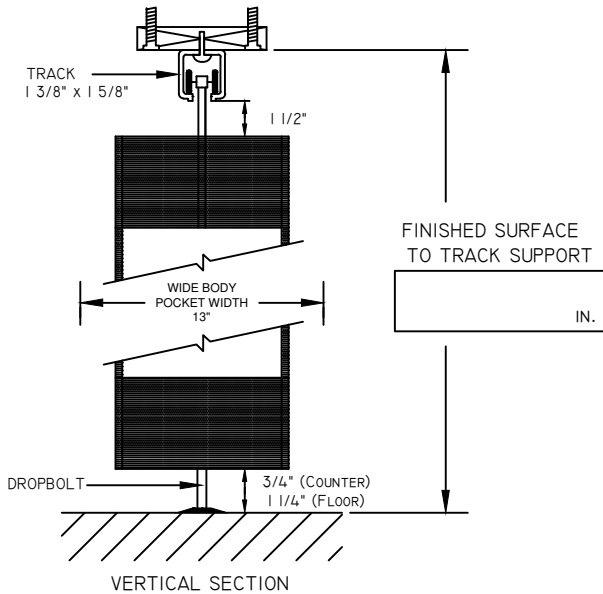


MODEL

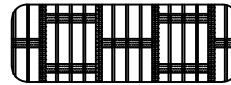


**SWB B**  
Brick Pattern Rod And Link

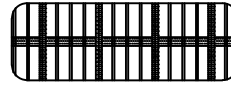


**SWB S**  
Straight Pattern Rod And Link

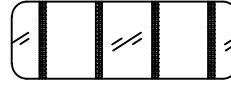

**FUTURA WB**  
Tempered Glass Inserts

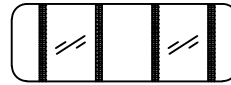

**PRESTIGE WB**  
Polycarbonate Inserts

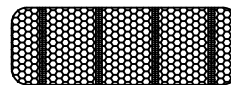

**PARAVENT WB**  
Perforated Steel Inserts



**OPAQUE WB**  
Solid Aluminum Inserts

FINISH




Clear Anodized (standard)



Anodized - Other



Paint

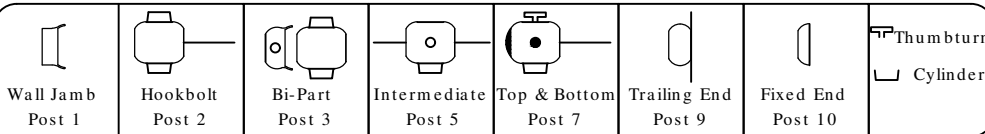


Post Legend

CUSTOM CURVE

LENGTH:  IN.

RAD.:  IN.

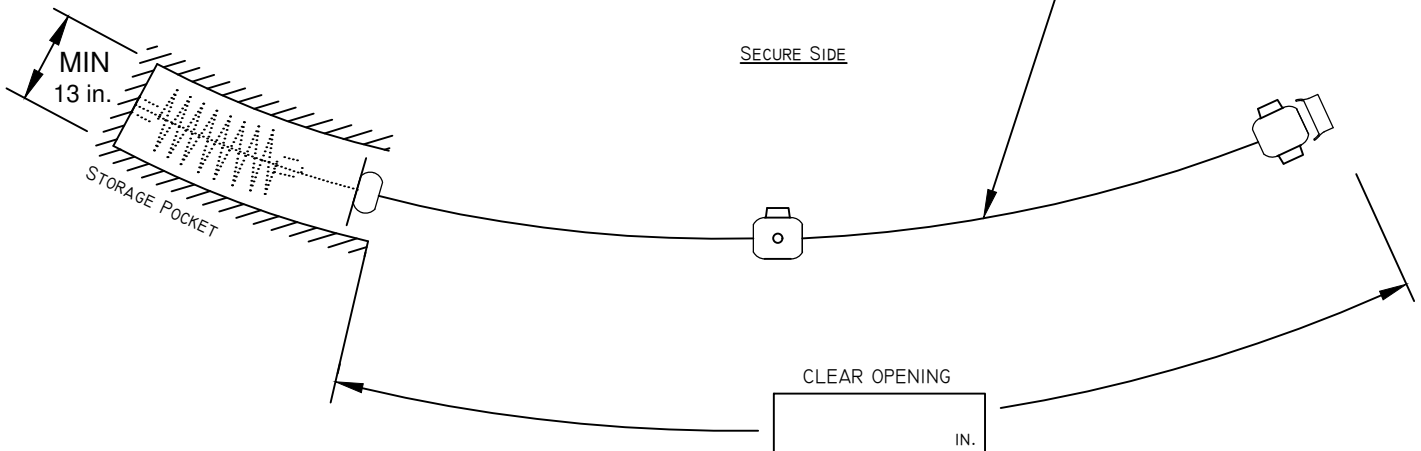

ALL DRAWINGS NOT TO SCALE

Customer Name: _____	Customer Phone: _____	Project Name: _____
Customer Address: _____	Customer Email: _____	Project Address: _____