

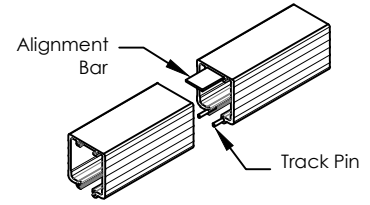
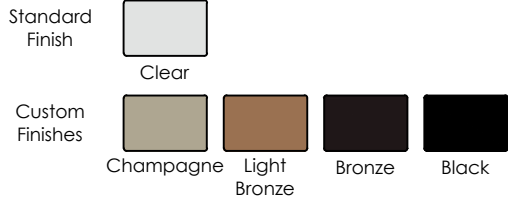
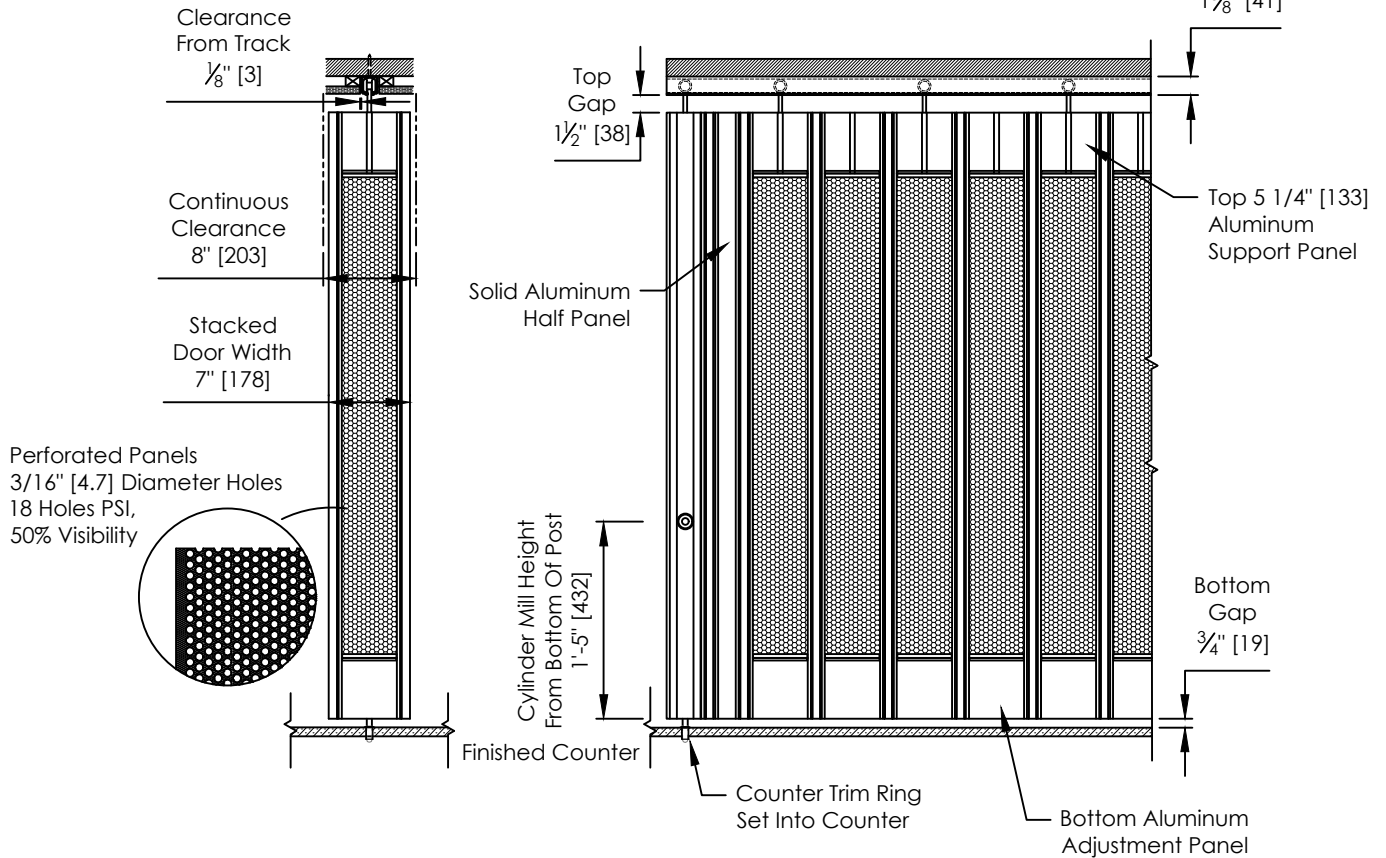


Choice Of Quality Anodized Finish On All Exposed Aluminum Parts.
 Note: Colors May Not Be Exactly As Shown.
 Cut And Sheared Edges Will Be Bare Aluminum.

Track – The Durable Hardened Track Allows For Smooth Operation.
 Optional Curves And Custom Curves Available.

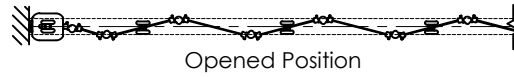

Ral Powder Coat and Acrylic Paint Available

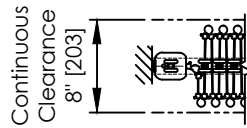

DIMENSIONS ARE IN INCHES STANDARD TOLERANCES APPLY UNLESS OTHERWISE INDICATED	DRAWN: _____ INITIALS: - DATE: -		
	SYM. DESCRIPTION DATE INITIALS		
	REVISIONS	PART NO.	PART REV.
MATERIAL: -	COMMENTS: -	DESCRIPTION: Paravent (Counter Height)	
FINISH: -	DO NOT SCALE DRAWING	SIZE: A	SCALE: 1:16 WEIGHT: SHEET 1 OF 1