

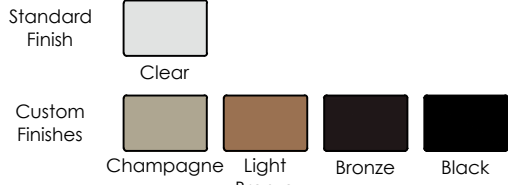


Choice Of Quality Anodized Finish On All Exposed Aluminum Parts.
 Note: Colors May Not Be Exactly As Shown.
 Cut And Sheared Edges Will Be Bare Aluminum.


Track – The Durable Hardened Track Allows For Smooth Operation.
 Optional Curves And Custom Curves Available.

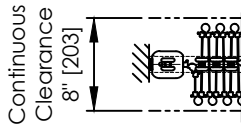



Ral Powder Coat and Acrylic Paint Available

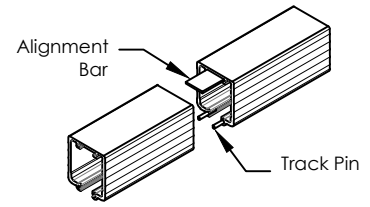

Stacked Position

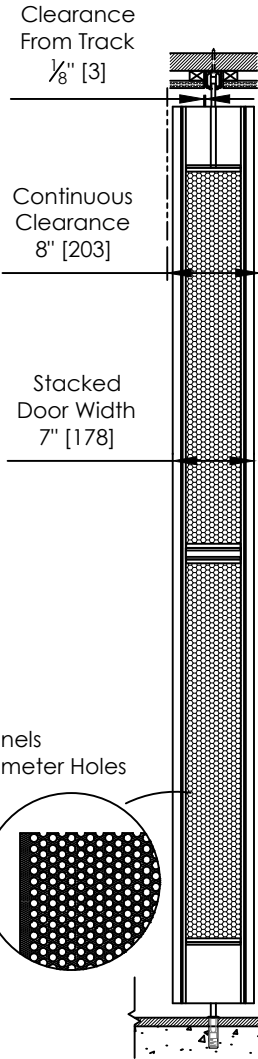

Perforated Panels
 3/16" [4.7] Diameter Holes
 18 Holes PSI,
 50% Visibility

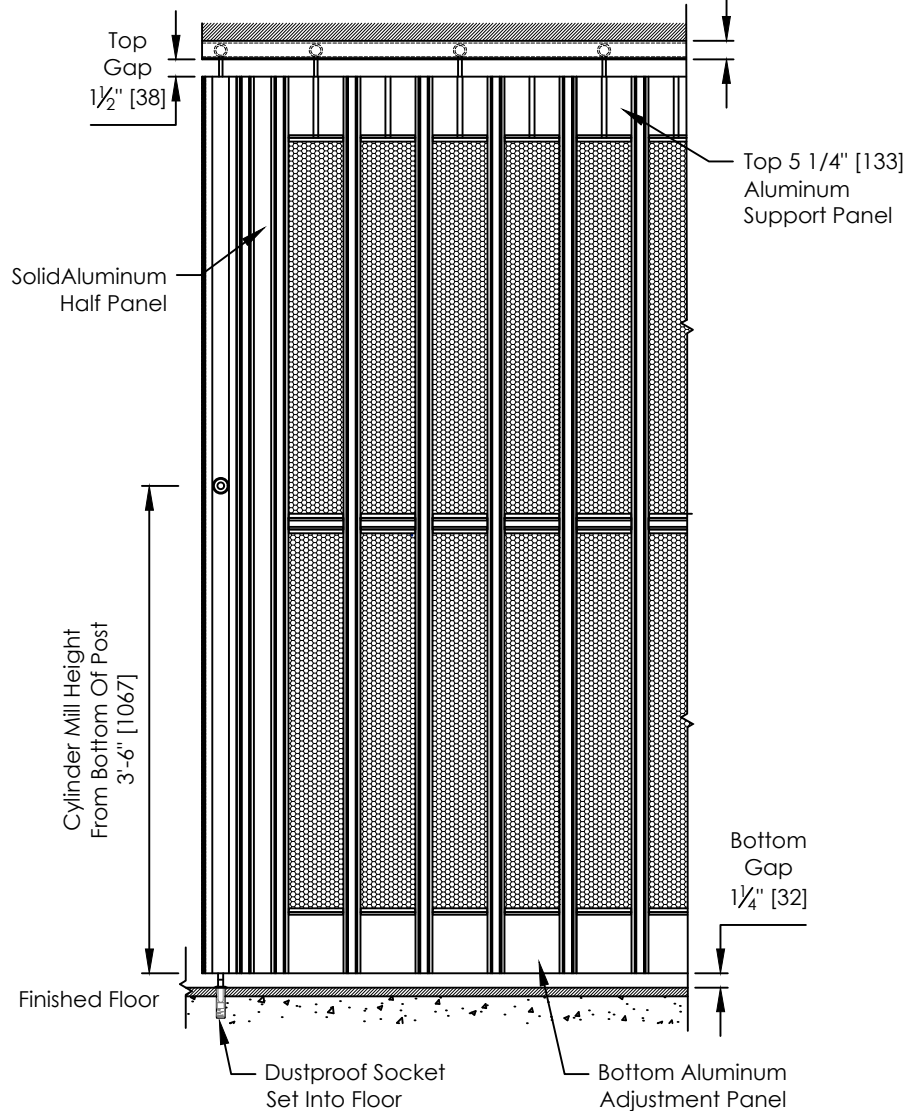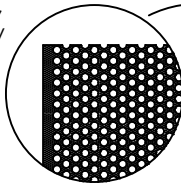

DIMENSIONS ARE IN INCHES STANDARD TOLERANCES APPLY UNLESS OTHERWISE INDICATED	DRAWN: _____ INITIALS: - DATE: -		
	REVISIONS		
	SYM. DESCRIPTION DATE INITIALS	PART NO. _____	PART REV. _____
	COMMENTS: _____	DESCRIPTION Paravent (Full Height)	
PROPRIETARY AND CONFIDENTIAL THE INFORMATION CONTAINED IN THIS DRAWING IS THE SOLE PROPERTY OF DYNAMIC CLOSURES. ANY REPRODUCTION IN PART OR AS A WHOLE WITHOUT THE WRITTEN PERMISSION OF DYNAMIC CLOSURES IS PROHIBITED.	MATERIAL: - FINISH: - DO NOT SCALE DRAWING	SCALE: 1:16 WEIGHT: _____ SHEET 1 OF 1	SIZE A