
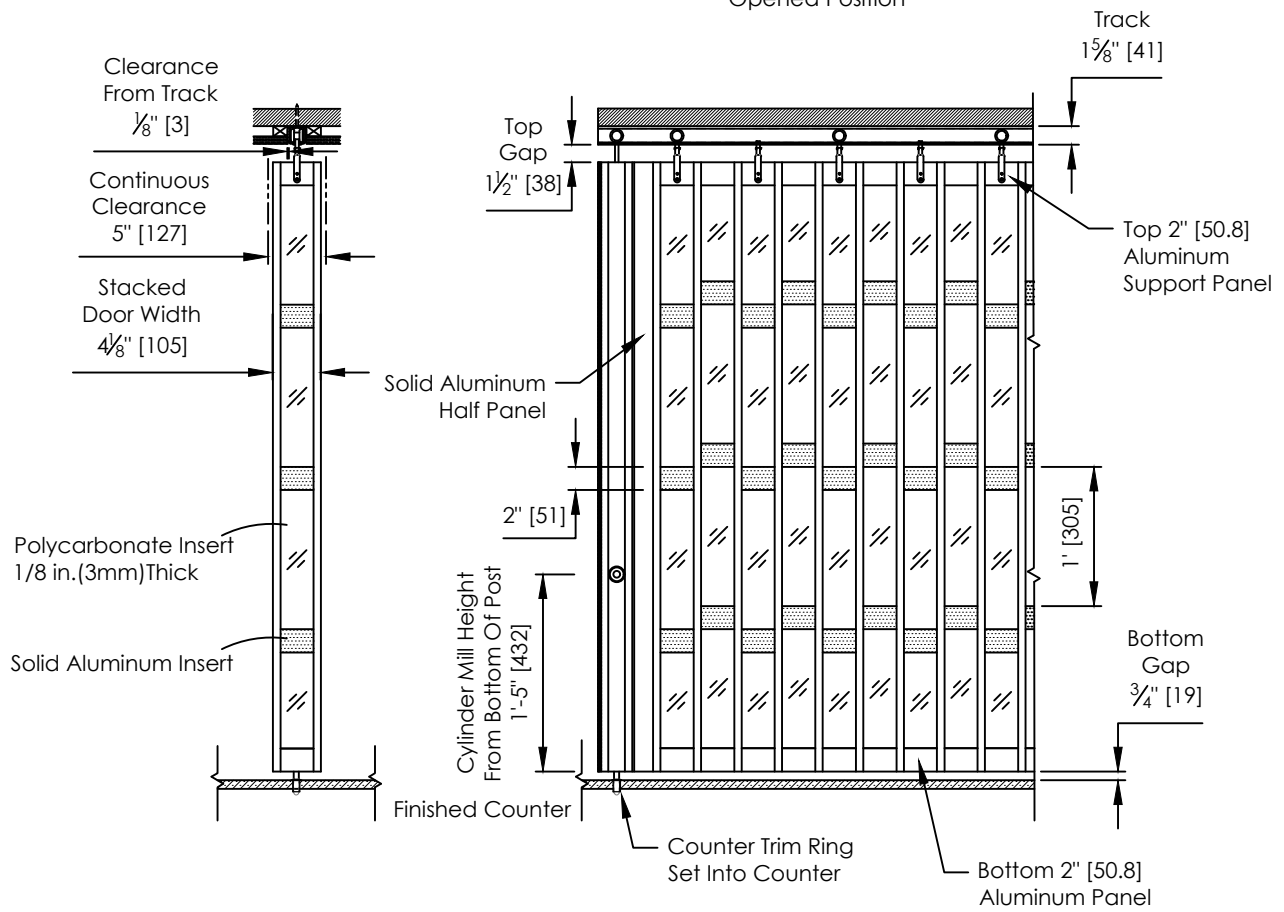
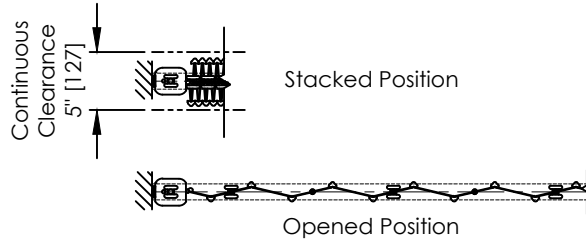


Choice Of Quality Anodized Finish On All Exposed Aluminum Parts.
 Note: Colors May Not Be Exactly As Shown.
 Cut And Sheared Edges Will Be Bare Aluminum.

Track – The Durable Hardened Track Allows For Smooth Operation.
 Optional Curves And Custom Curves Available.

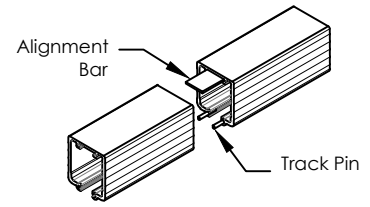

| | | | |
|--|--|---|---|
| DIMENSIONS ARE IN INCHES STANDARD TOLERANCES APPLY UNLESS OTHERWISE INDICATED | DRAWN: _____ INITIALS: - DATE: - | | |
| | REVISIONS | | |
| | SYM. DESCRIPTION DATE INITIALS | PART NO. _____ PART REV. - | |
| | COMMENTS: - | | |
| PROPRIETARY AND CONFIDENTIAL THE INFORMATION CONTAINED IN THIS DRAWING IS THE SOLE PROPERTY OF DYNAMIC CLOSURES. ANY REPRODUCTION IN PART OR AS A WHOLE WITHOUT THE WRITTEN PERMISSION OF DYNAMIC CLOSURES IS PROHIBITED. | MATERIAL: - FINISH: - DO NOT SCALE DRAWING | DESCRIPTION: SL 12 CS (Poly/Solid) (Counter Height) | SIZE: A SCALE: 1:16 WEIGHT: SHEET 1 OF 1 |